


GIRDER TO COLUMN CONNECTOR

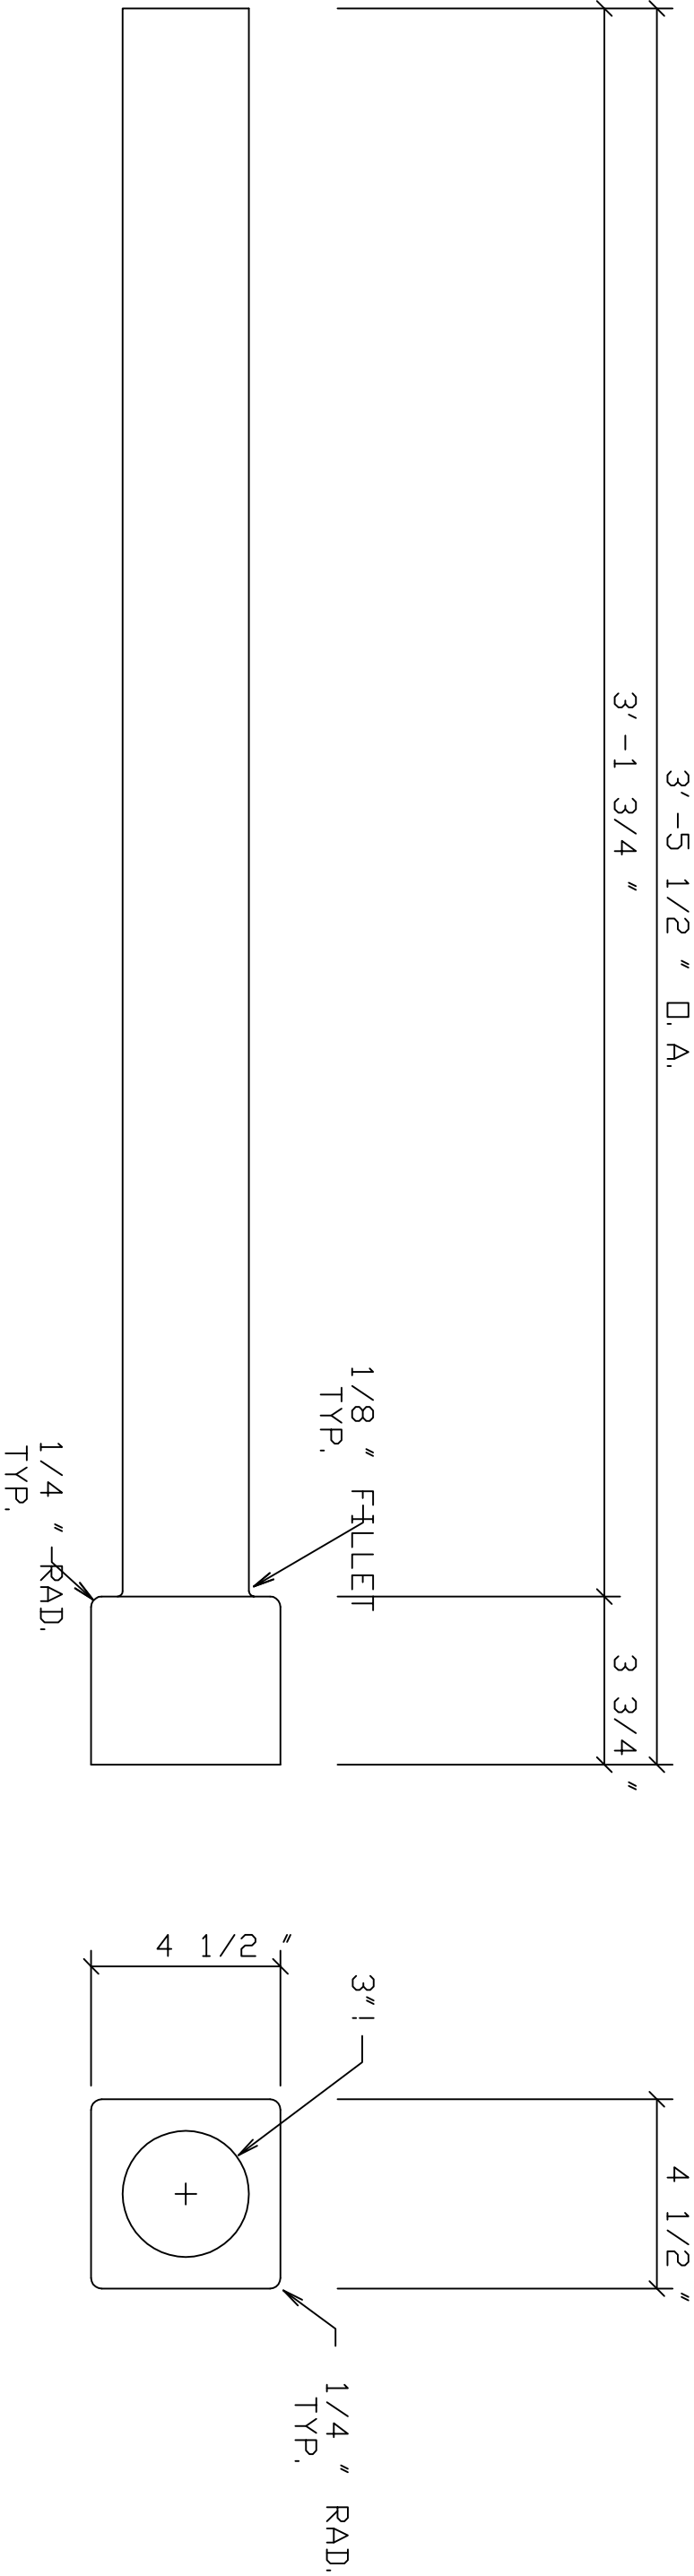


SIDE VIEW

TOP VIEW

NOTE:

CAN BE CUT TO ANY SIZE
(1/8") SHORTER THAN THE LENGTH
MENTIONED ABOVE

HARDWARE	PER UNIT	HARDWARE	PER UNIT	HANDLING AND REINFORCING SHOWN ON SHEET: DIM. A = DIM. B = WT. & YD. CONCRETE MIX CONCRETE RELEASE	DESTROY Previous Prints	HIGH CONCRETE STRUCTURES, INC.  125 Denver Road Denver, Pennsylvania 17517 Phone 717/356-9300 A Division of High Industries	NO.	REVISIONS	BY	DATE	DRAWN	DRW. CKD.	ENG. CKD.	MK. NO.	UNITS REQ'D.