



SPANDREL TO COLUMN CONNECTION SLEEVE WITH CAP

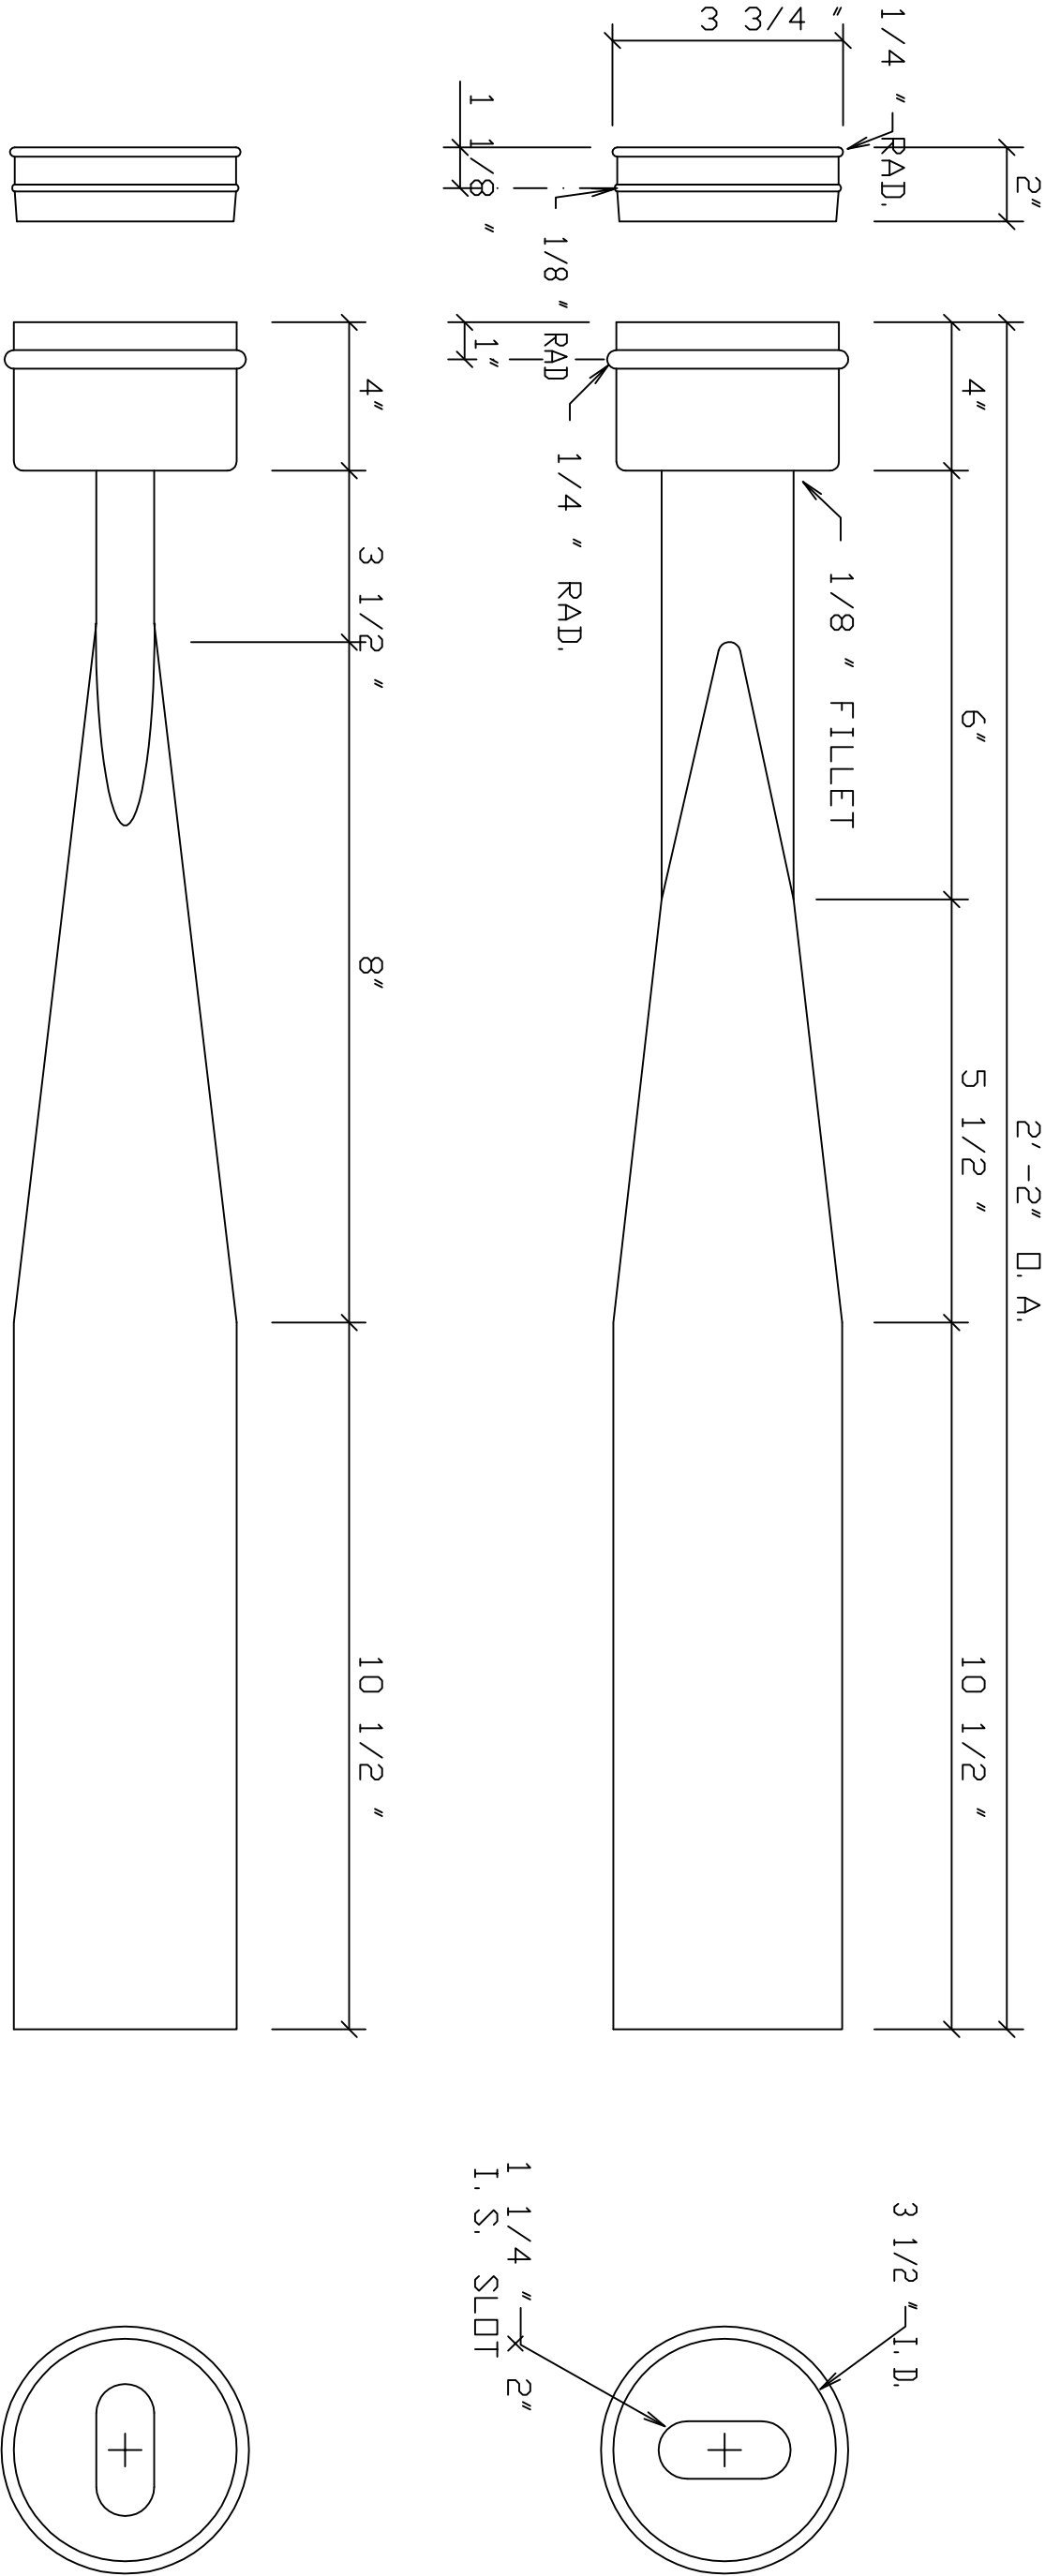

SIDE VIEW

TOP VIEW

HARDWARE	PER UNIT	HARDWARE	PER UNIT	HANDLING AND REINFORCING SHOWN ON SHEET:	DESTROY Previous Prints	HIGH CONCRETE STRUCTURES, INC.  125 Denver Road Denver, Pennsylvania 17517 Phone 717/336-9300 A Division of High Industries	MK. NO.			
							UNITS REQ. D.			
				DIM. A = DIM. B =						
				WT. & YD.						
				CONCRETE MIX						PROJECT
				CONCRETE RELEASE						DRAWING
				PSI.						JOB: