



TOP VIEW

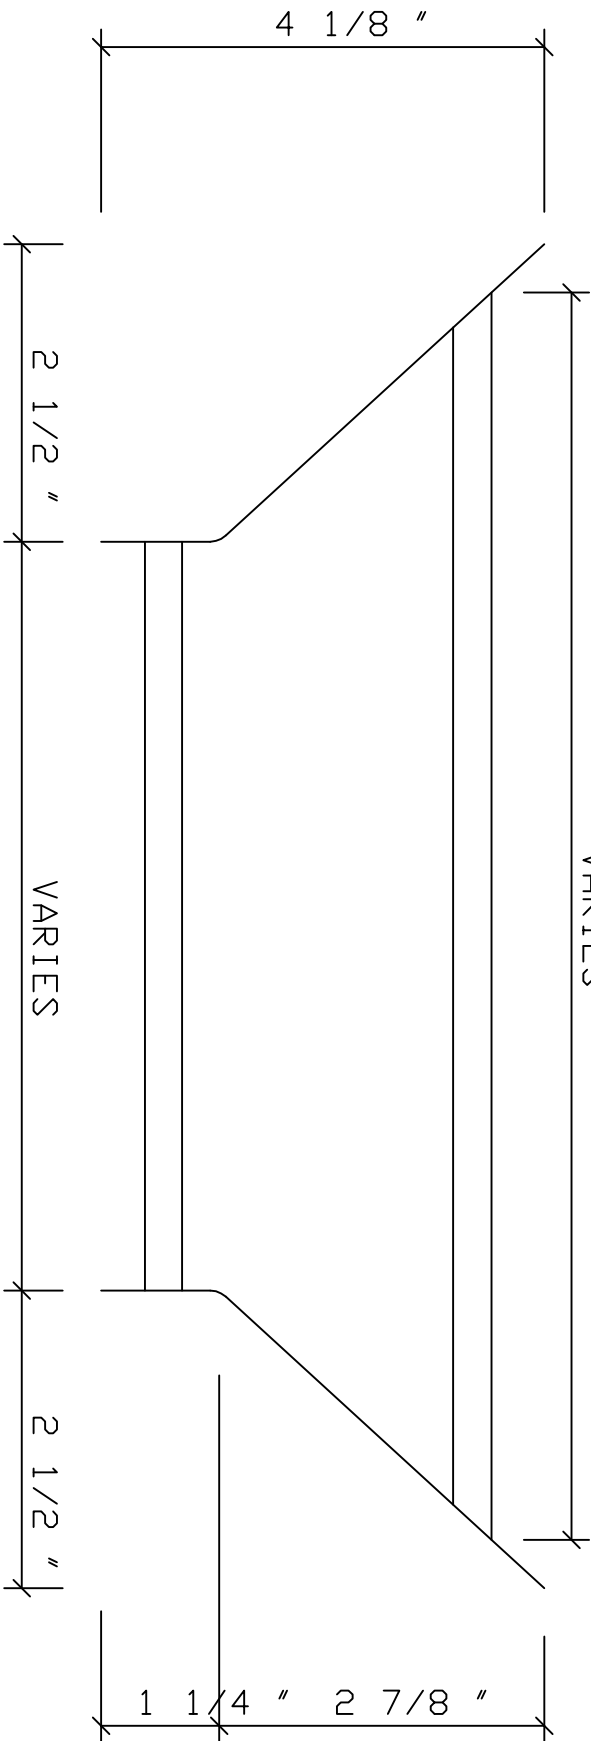


FRONT VIEW

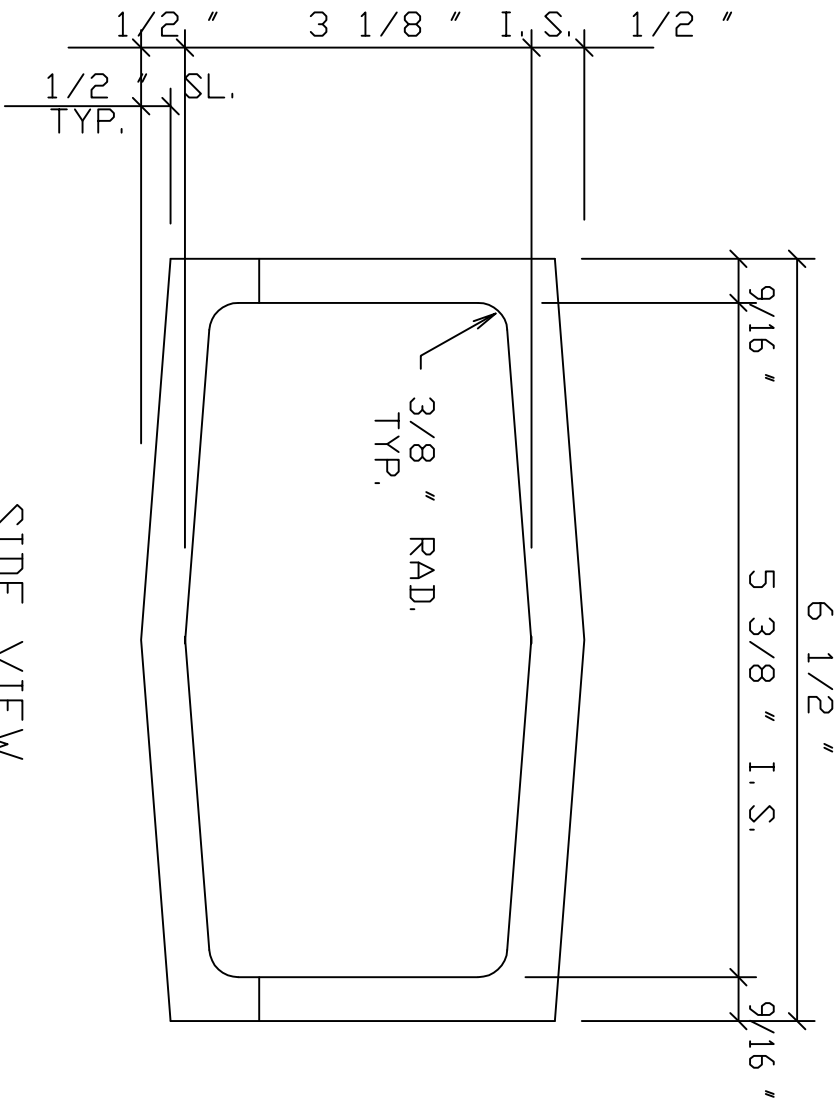

SIDE VIEW

DOUBLE TEE STEM BLOCKOUT
-CHAMFERED
BLOCKOUT LENGTH SIZES
ARE FROM 5" TO 9 7/8 "

HARDWARE	PER UNIT	HARDWARE	PER UNIT	HANDLING AND REINFORCING SHOWN ON SHEET: DIM. A = DIM. B = WT. & YD. CONCRETE MIX CONCRETE RELEASE PSI.	DESTROY Previous Prints	HIGH CONCRETE STRUCTURES, INC.  125 Denver Road Denver, Pennsylvania 17517 Phone 717/336-9300 A Division of High Industries	NO.	REVISIONS	BY	DATE	DRAWN	DRW. CKD.	ENG. CKD.	MK. NO.	UNITS REQ. D.	PROJECT	DRAWING	JOB: