



GROUTED CONNECTION TUBE

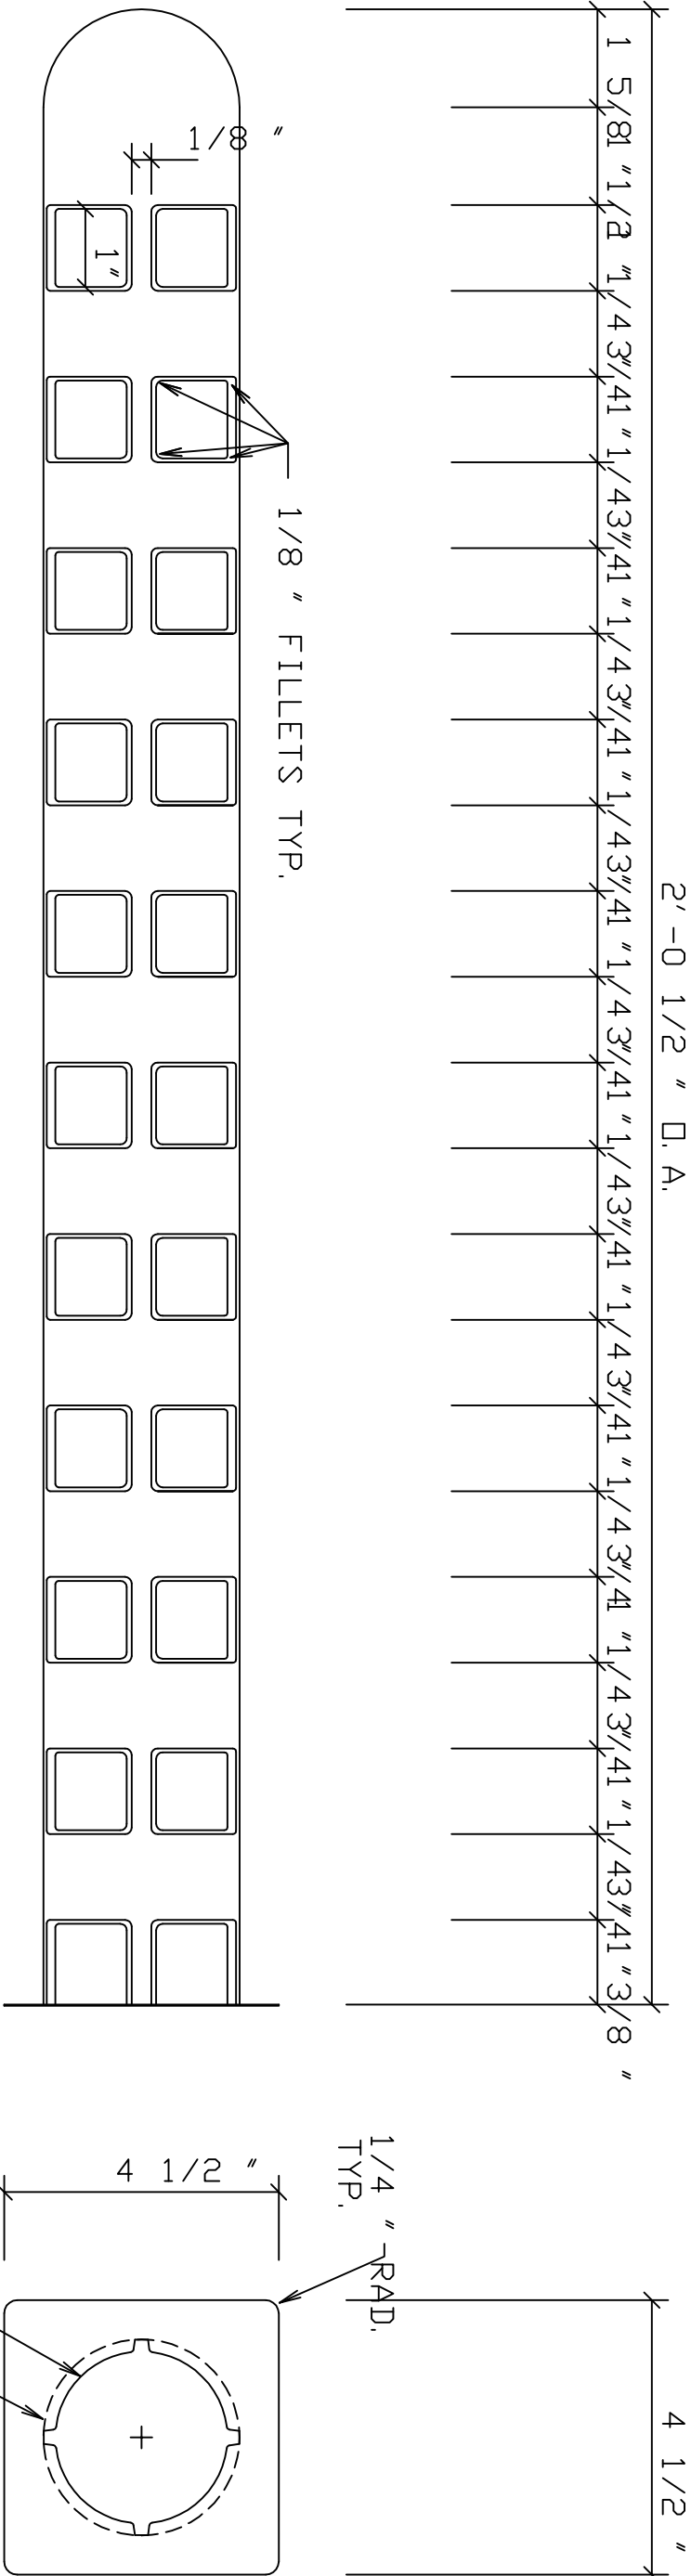

SIDE VIEW

TOP VIEW

HARDWARE	PER UNIT	HARDWARE	PER UNIT	HANDLING AND REINFORCING SHOWN ON SHEET:		DESTROY Previous Prints		HIGH CONCRETE STRUCTURES, INC.  125 Denver Road Denver, Pennsylvania 17517 Phone 717/336-9300 A Division of Rich Industries				MK. NO. UNITS REQ'D.			
				DIM. A =		NO.	REVISIONS	BY	DATE	DRAWN	DRW. CKD.	ENG. CKD.			
				DIM. B =											
				WT. & YD.											
				CONCRETE MIX								PROJECT			
				CONCRETE RELEASE								DRAWING			
				PSI.								JOB:			