



3/32 1/8 1/8 THIN 3/16 1/4

GRouted CONNECTION TUBE

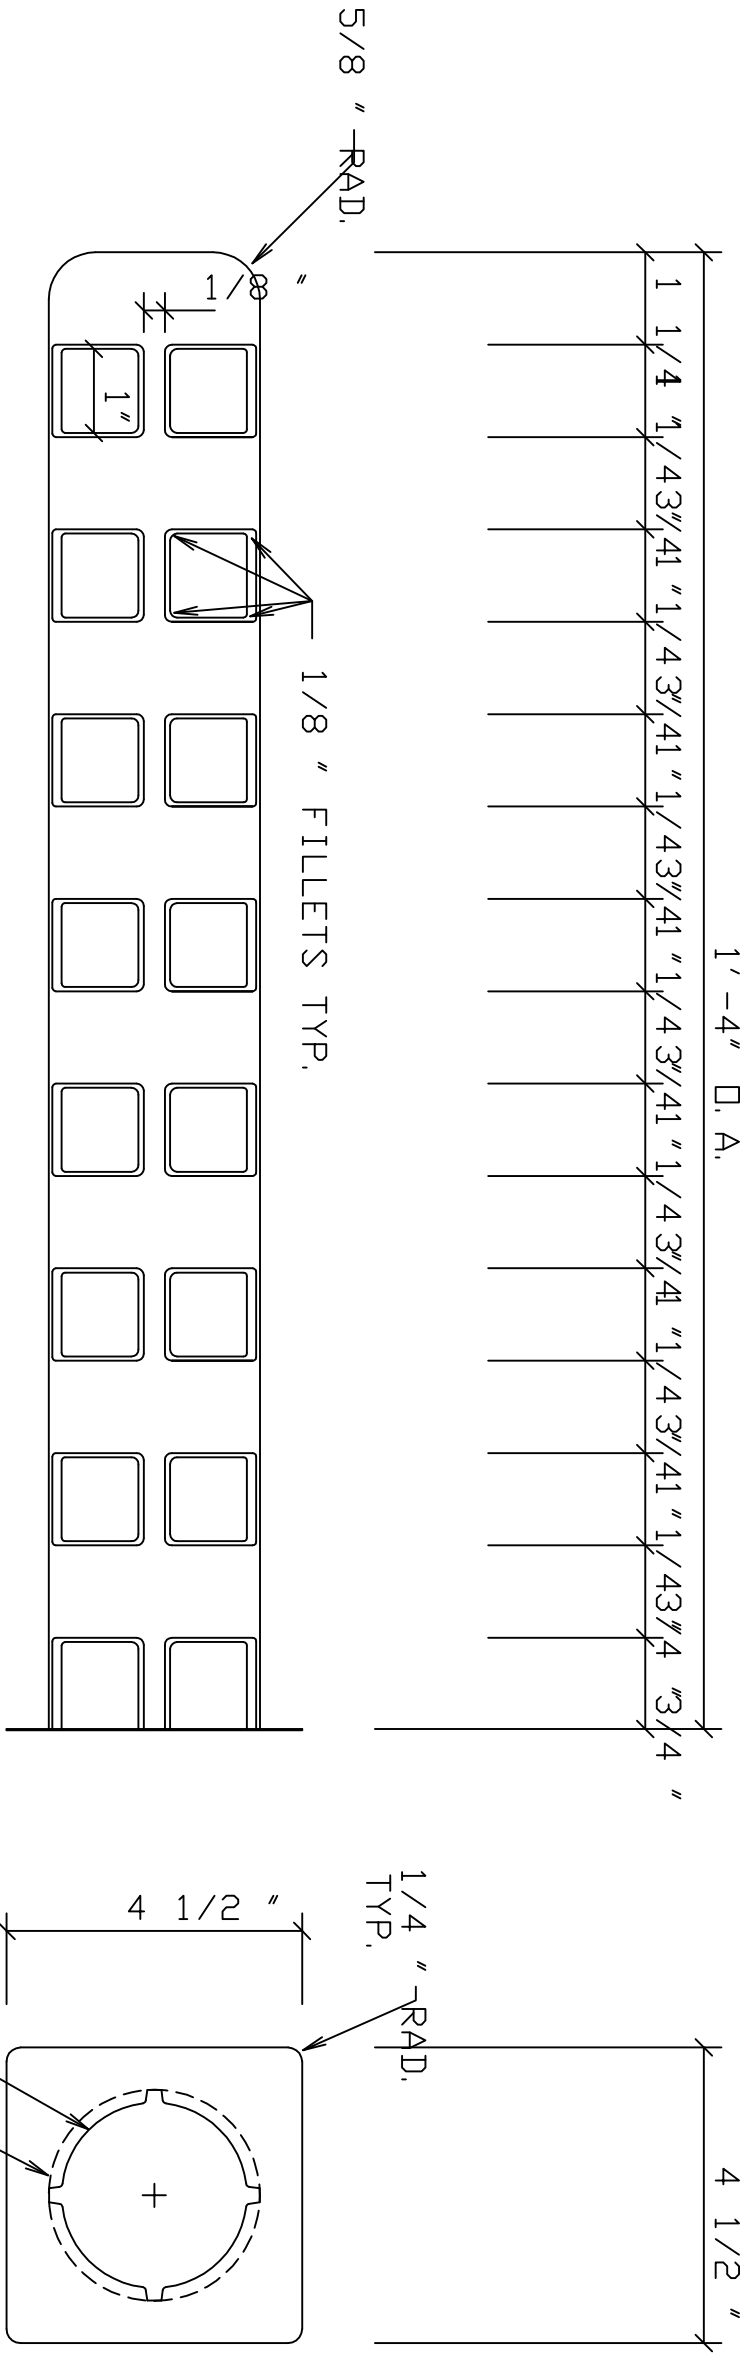

SIDE VIEW

TOP VIEW

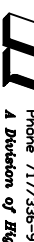HARDWARE	PER UNIT	HARDWARE	PER UNIT	HANDLING AND REINFORCING SHOWN ON SHEET:	DESTROY Previous Prints	HIGH CONCRETE STRUCTURES, INC.	 125 Denver Road Denver, Pennsylvania 17517 Phone 717/356-9300 A Division of High Industries	MK. NO. UNITS REQ'D.	DRAWN	DRW. CKD.	ENG. CKD.
				DIM. A = DIM. B =	ND.	REVISIONS	BY	DATE	DATE	DATE	DATE
				WT. & YD.	△	△	△	△	△	△	△
				CONCRETE MIX	△	△	△	△	△	△	△
				CONCRETE RELEASE	△	△	△	△	△	△	△
				PSI.	△	△	△	△	△	△	△