


# GRouted CONNECTION TUBE

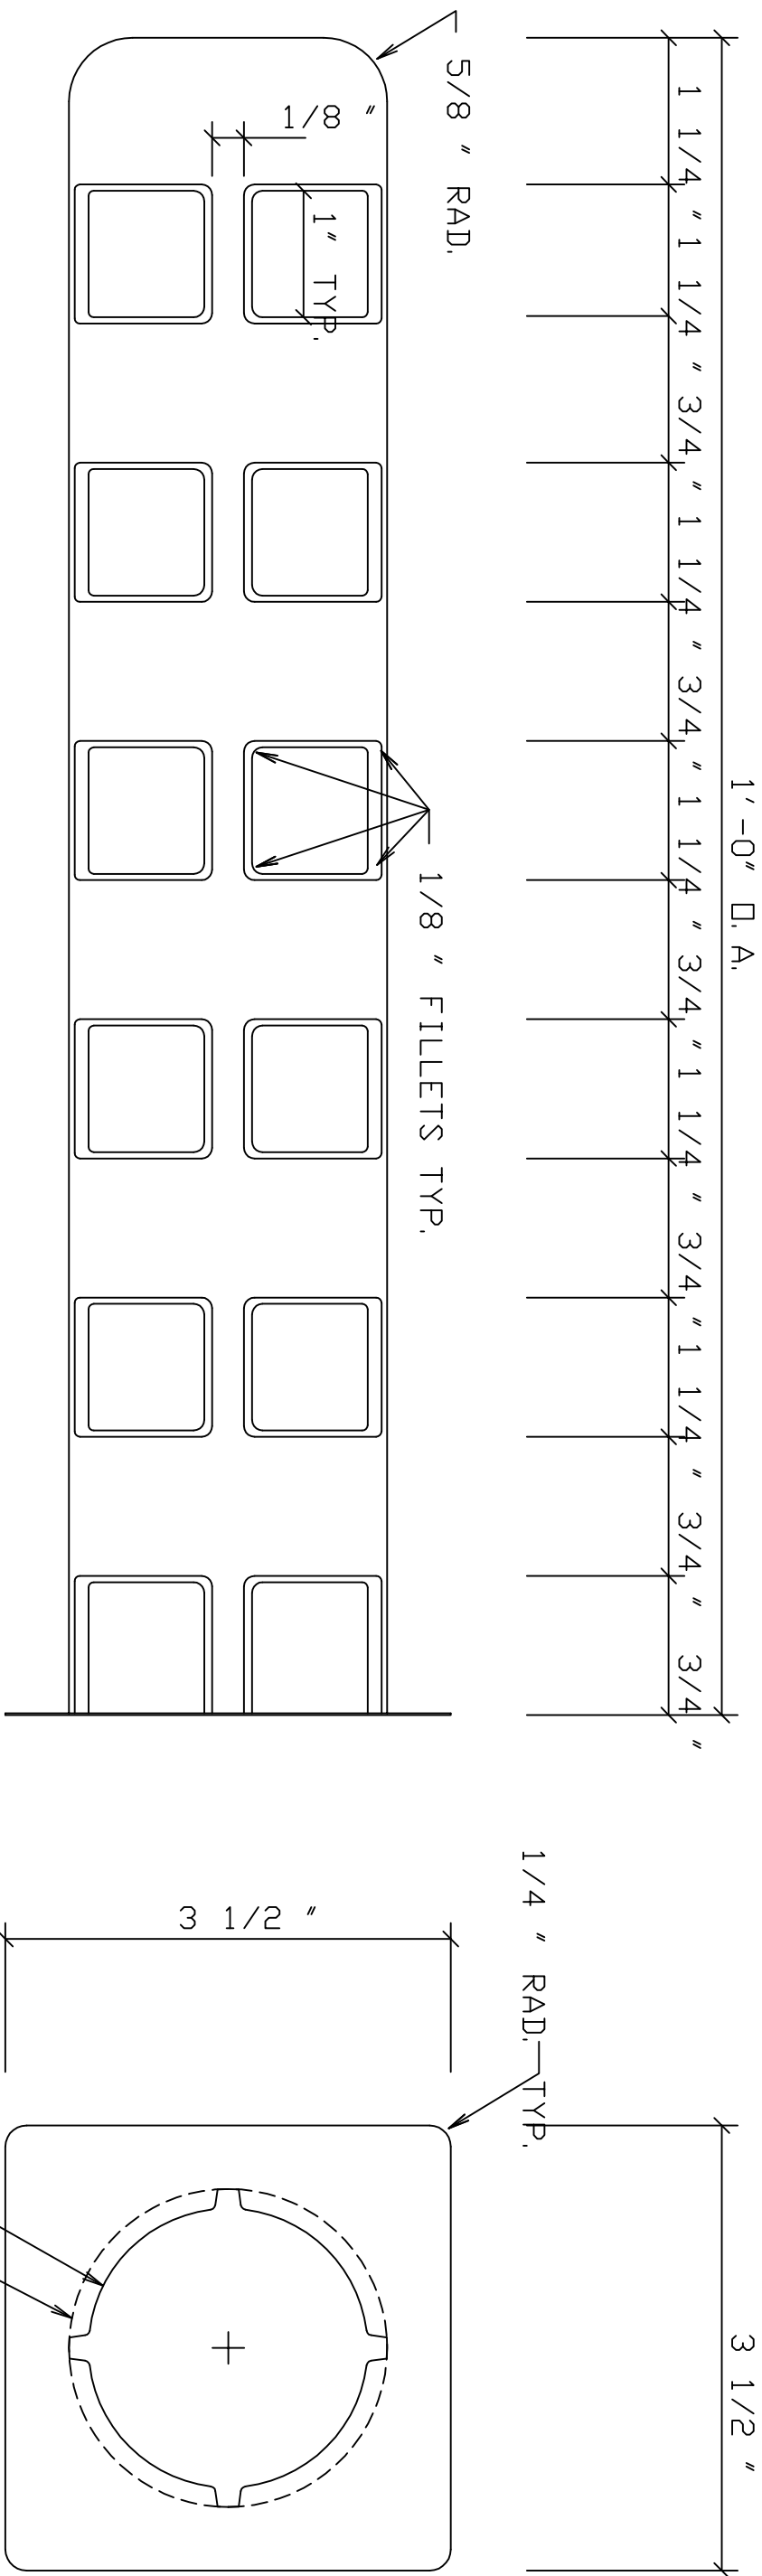

# SIDE VIEW

# TOP VIEW

HARDWARE	PER UNIT	HARDWARE	PER UNIT	HANDLING AND REINFORCING SHOWN ON SHEET:  DIM. A = DIM. B =  WT. & YD.  CONCRETE MIX  CONCRETE RELEASE	PSI.	DESTROY Previous Prints	ND.	REVISIONS	BY	DATE	DRAWN	DRW. CKD.	ENG. CKD.
										DATE	DATE	DATE	
											PROJECT		
											DRAWING	JOB:	